



CITY OF ALVIN

1100 West Highway 6 ♦ Alvin, Texas 77511 ♦ (281) 388-4271 ♦ FAX (281) 331-7516

Engineering Department

STREET OPENING PERMIT

Permit No: _____

Date: _____

Property Owner: _____

Location: _____

Phone No: _____

Standard driveway and right-of-way information:

- Minimum residential driveway width must be 12 linear feet and a maximum of 24 linear feet. Commercial driveways have a maximum width of 35 linear feet.
- Driveway approaches shall be constructed using an all-weather surface (concrete, asphalt or brick paving)
- Anyone working in the state right-of-way must provide appropriate barricades and signs as directed by the Texas Department of Transportation.

Requirements for driveways on open ditch roadways:

- **Permit price for driveways on open ditch roadways is \$75.00**
- Property Owner will place a stake at the beginning and end of desired pipe location.
- No pipe is allowed in a ditch except for driveway use.
- Property Owner must purchase pipe and hire a contractor for pipe installation.
- Once installed, the culverts must be inspected by the City **PRIOR** to covering.
- Pipe must be reinforced concrete pipe (RCP).
- No pipe shall be less than 15 inches in diameter.
- Owner/Contractor must provide concrete joint sealing for each joint of pipe to be set.

_____ Linear feet of reinforced concrete pipe
 _____ Pipe diameter (to be determined by City Engineer)

Requirements for driveways on curb and gutter roadways:

- **Permit price for driveways on curb and gutter roadways is \$50.00 + .10 per each linear foot.**
- Property Owner will place a stake at both edges of desired driveway location to indicate width.
- Curb and gutter shall not be constructed without written permission of the City Engineer.

_____ Linear feet of driveway


I understand the provisions of this permit and agree to comply with the provisions above.

Owner's Signature: _____

Amount received: _____

Received by: _____

Owner informed of culvert size: _____

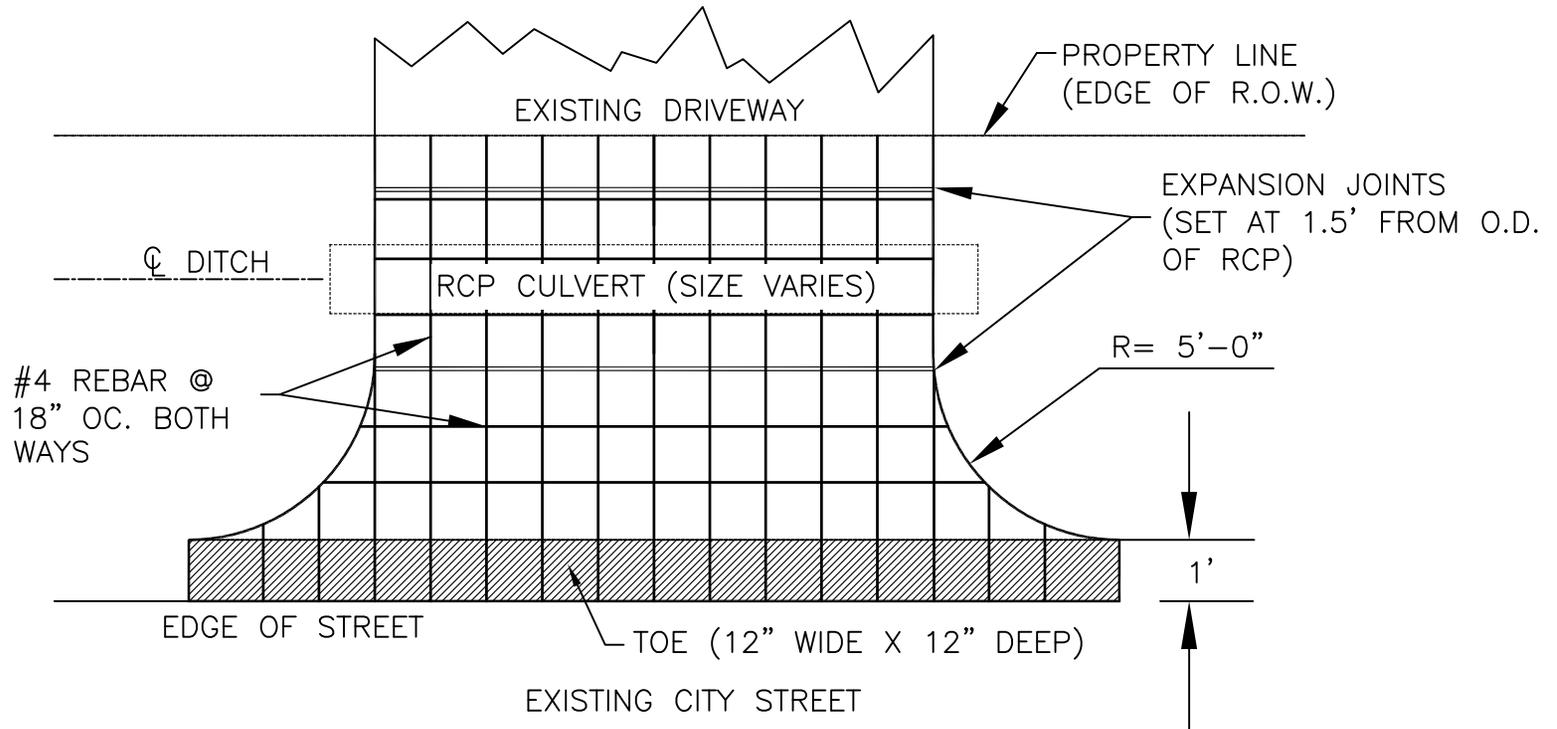

NOTE:

1. CITY SPECIFICATIONS SHALL BE MET ON ALL CONSTRUCTION INSIDE OF RIGHT-OF-WAY.
2. ALL CONCRETE SHALL DEVELOPE A MINIMUM COMPRESSIVE STRENGTH OF 3000 PSI. IN 28 DAYS.
3. SUBGRADE SHALL BE COMPACTED TO 95% COMPACTION.
4. CONCRETE FOR DRIVEWAYS SHALL BE 6" THICK.
5. IF CITY STREET IS CONCRETE, TIE DRIVEWAY TO STREET WITH #4 REBAR ON 18" CENTERS.
6. STATE RIGHT-OF-WAY SPECIFICATIONS MAY BE DIFFERENT. CHECK WITH STATE HIGHWAY DEPARTMENT.

COMMERCIAL OR RESIDENTIAL DRIVEWAY DETAIL

DRAWING NO.

SCALE

N.T.S.